



REFER TO LATEST STRUCTURAL ENGINEERS DRAWINGS FOR CONFORMANCE OF ALL STRUCTURAL DETAILS. IN CASE ENGINEERS DRAWINGS SHALL TAKE PRECEDENCE.

01 GENERAL ARRANGEMENT PLAN (1:150)

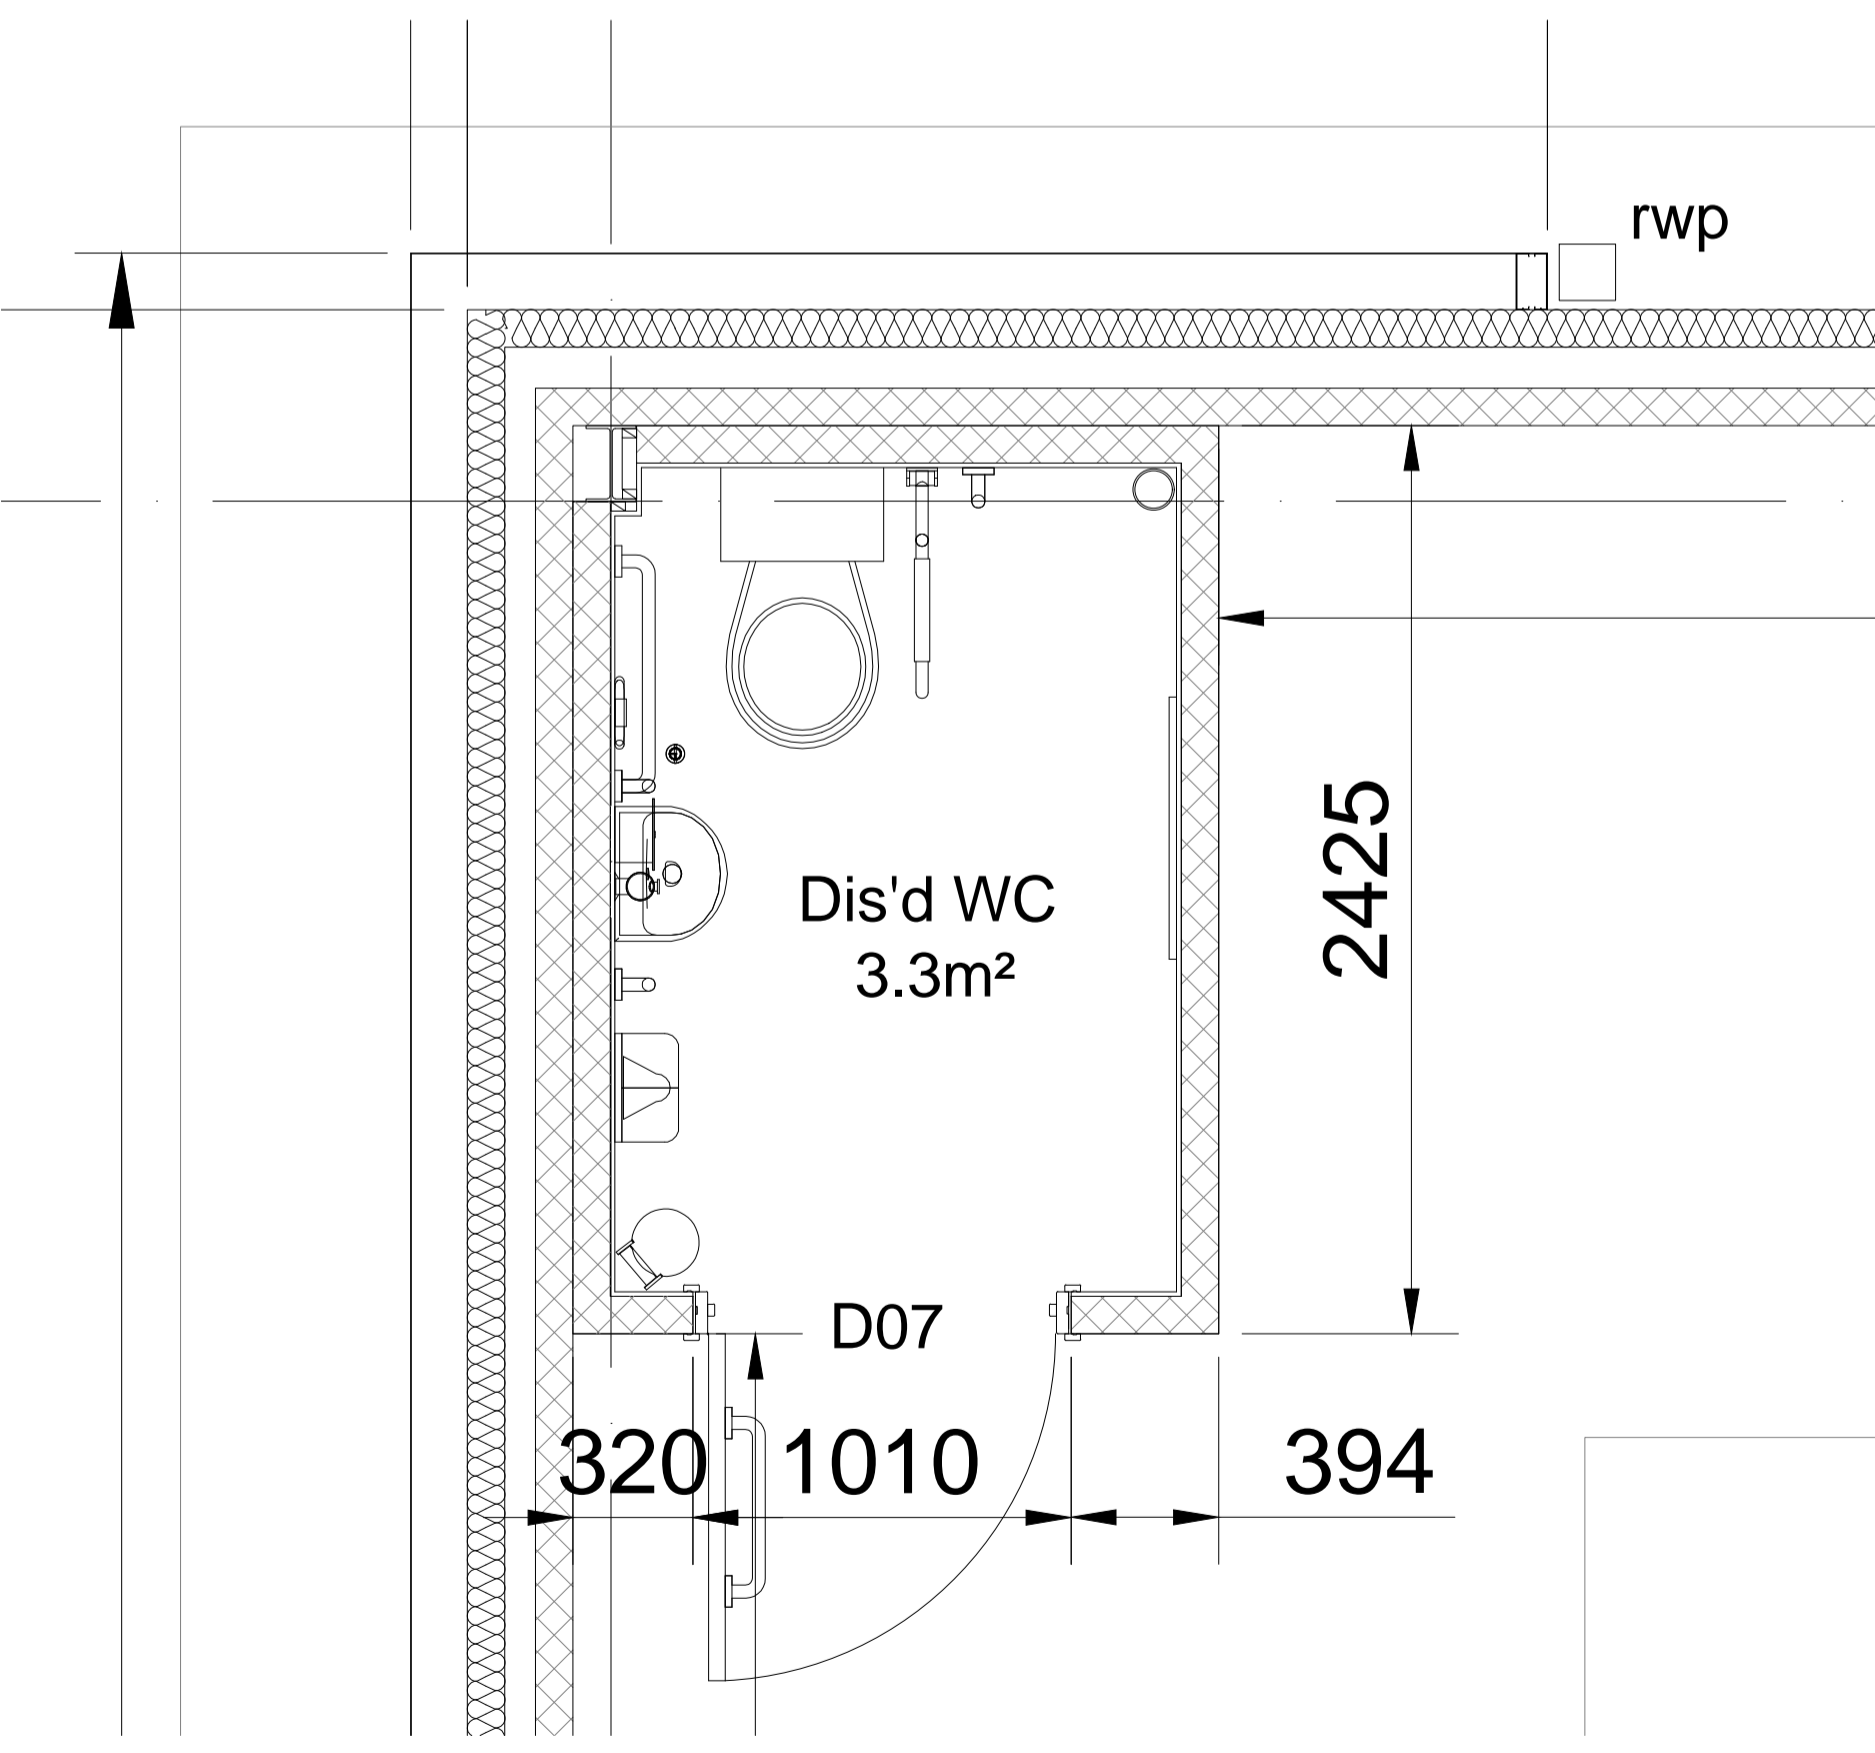


02 INTERNAL DIS'D WC DETAIL (1:20)

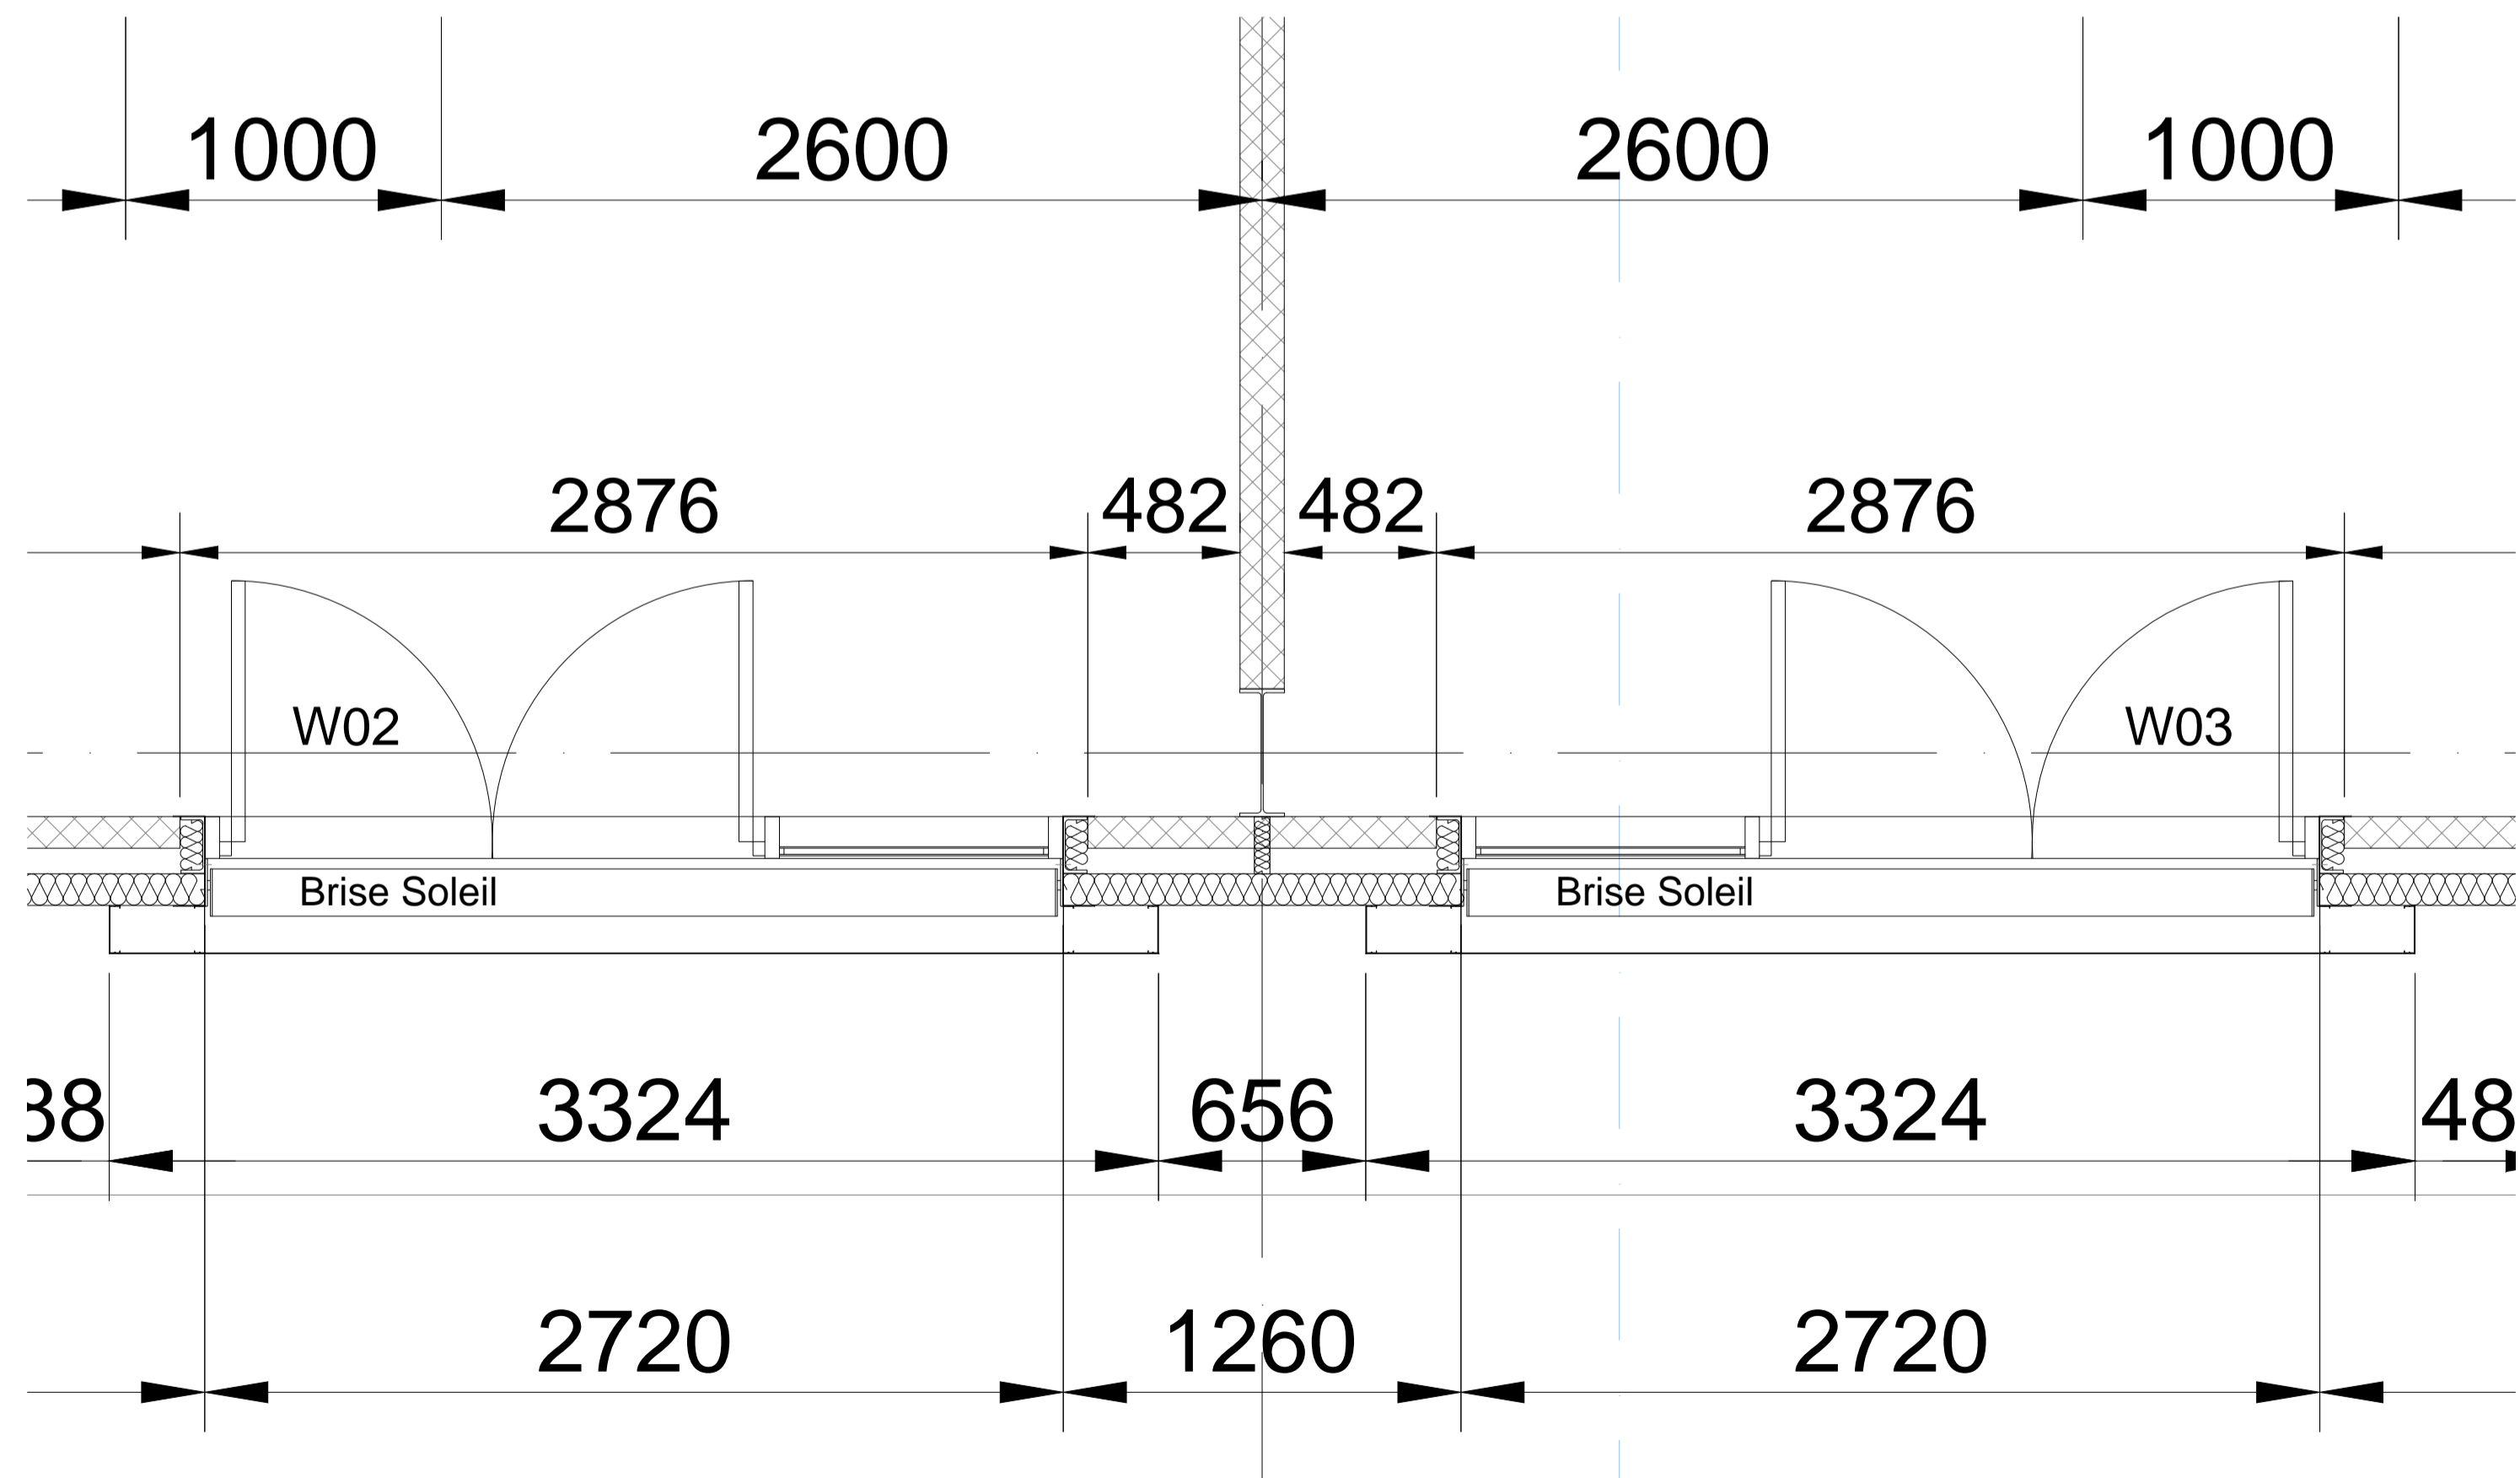

03 FRONT ENTRANCE DETAIL PLAN (1:20)

Drawing Notes

Rev	Description	Drawn By	Date
02	Unit numbering amended	AJ	25.08.21
01	Party wall between 6A/B removed	AJ	26.03.21

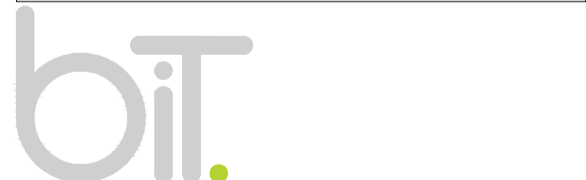

Telford & Wrekin Council | bit | Wellington Civic Offices | Telford
Shropshire | PO Box 457 | TF2 2FH |
T: 01952 384 500
W: www.bit-group.co.uk

Client: Morris Property
Project: Unit 6 Ni Park Newport
Drawing Title: General Arrangement Plan

Drawn	AJ	Checked		Date	March 2021
Scale	1:150/1:50	Sheet Size	A1	Drawing Revision	02
Drawing Number					
Project	Origin	Zone	Level	Type	Role
20344	bit	00	XX	DR	AR
					06246